

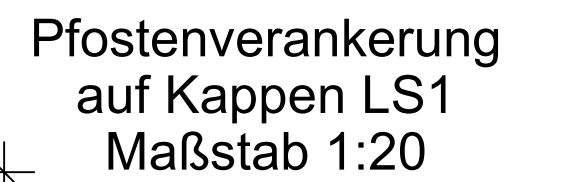


Maßstab 1:100

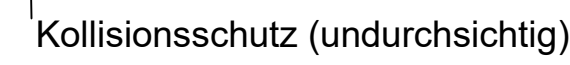

<b>Bau-km 0+137,000</b>	
KrW = 100,00 gon	LW = 14,00 m
BzG ≥ 18,50 m	LH ≥ 2,70 m
	KH = 0,80 m

Maßstab 1:50

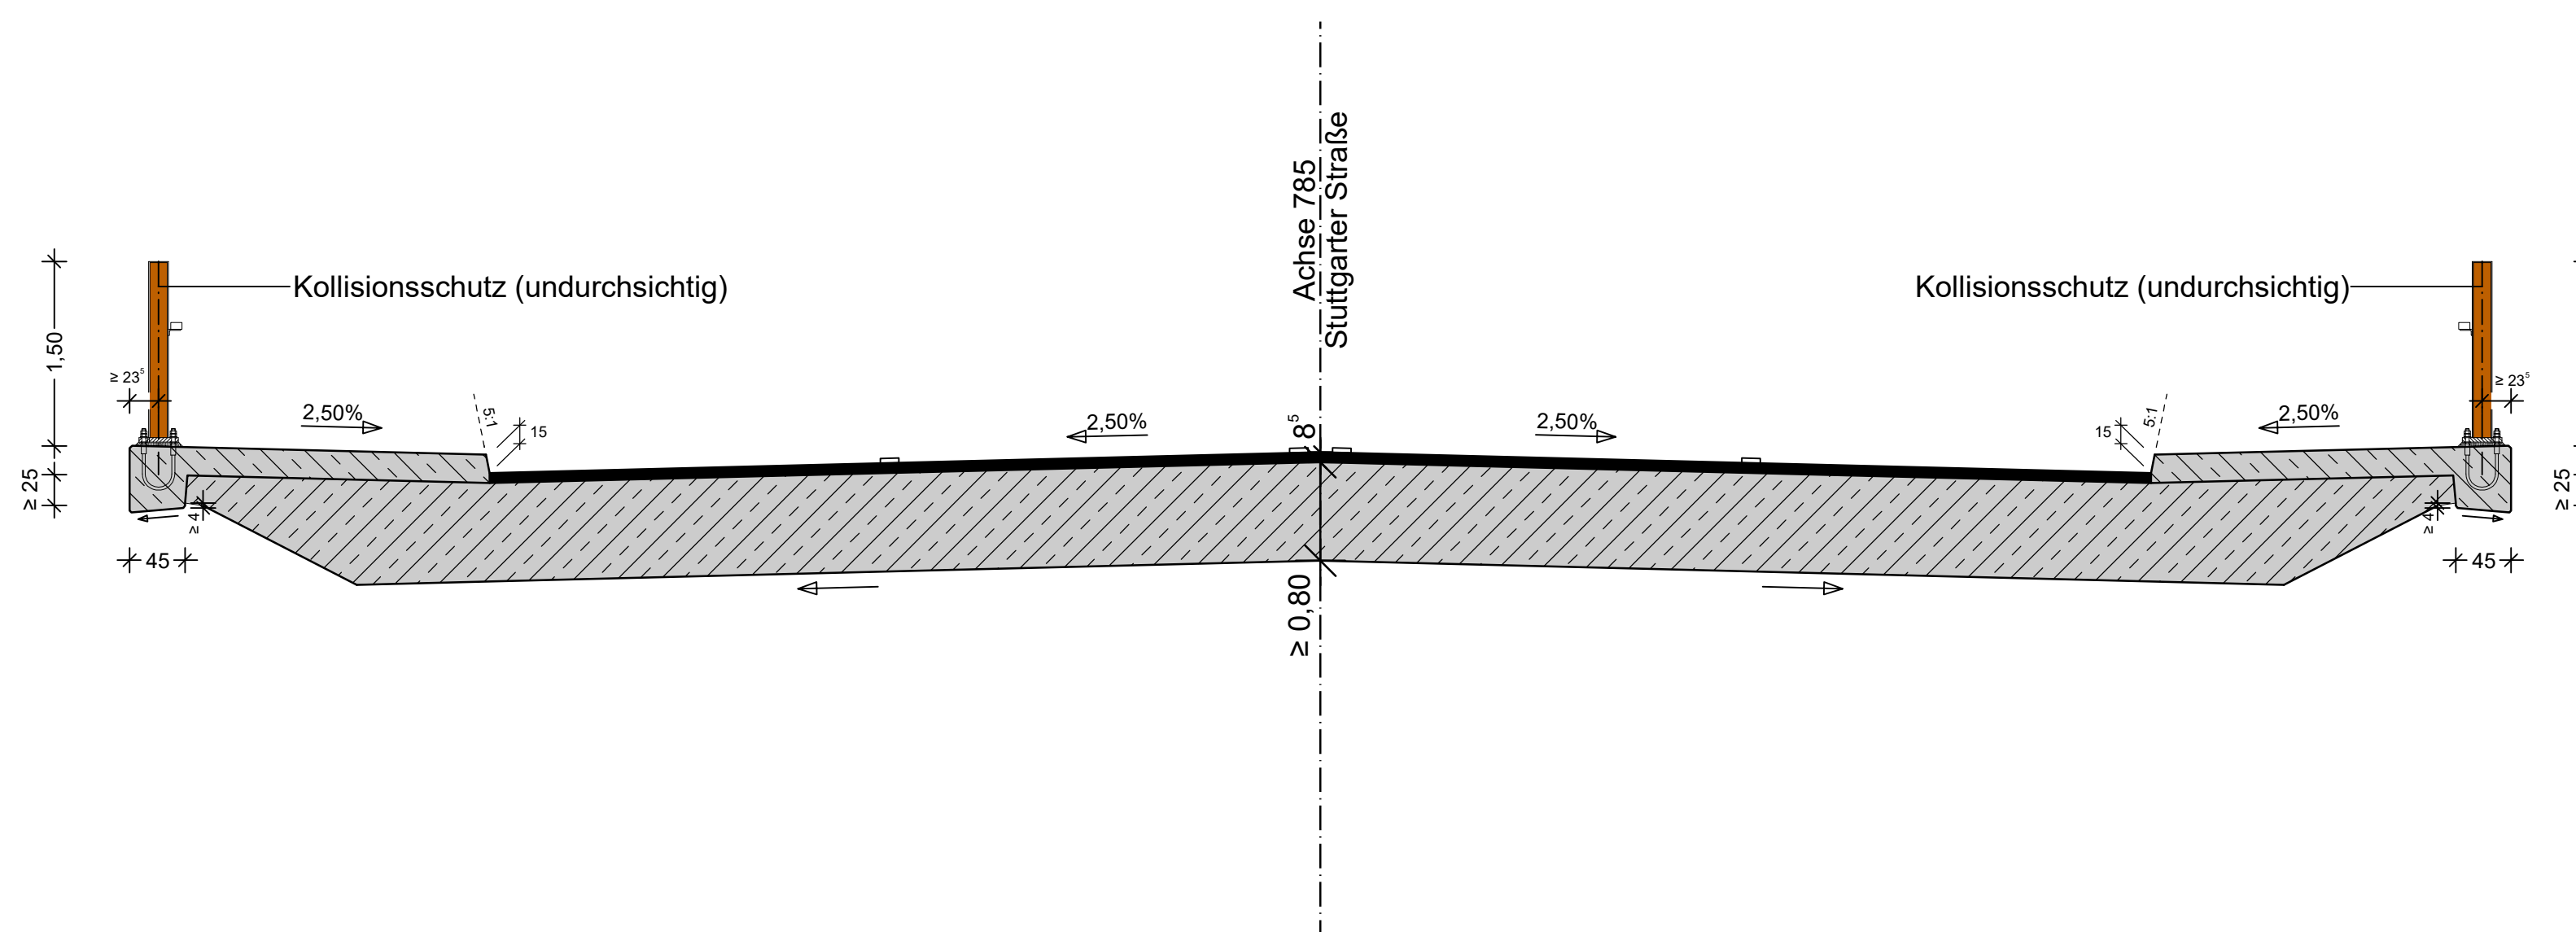

Lagesystem:	GK <input checked="" type="checkbox"/>	UTM <input type="checkbox"/>	Stand Kataster:	07 / 2020
Höhensystem:	NN <input type="checkbox"/>	NHN <input checked="" type="checkbox"/>	Bestandsvermessung:	09 / 2021

Tübingen, den 11.09.2023